





ASHCRAFT
GRANITE & MARBLE

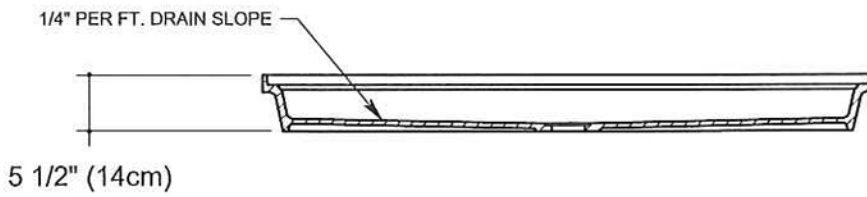

Sections showing water dam and drain details.
(Lightweight option not shown)

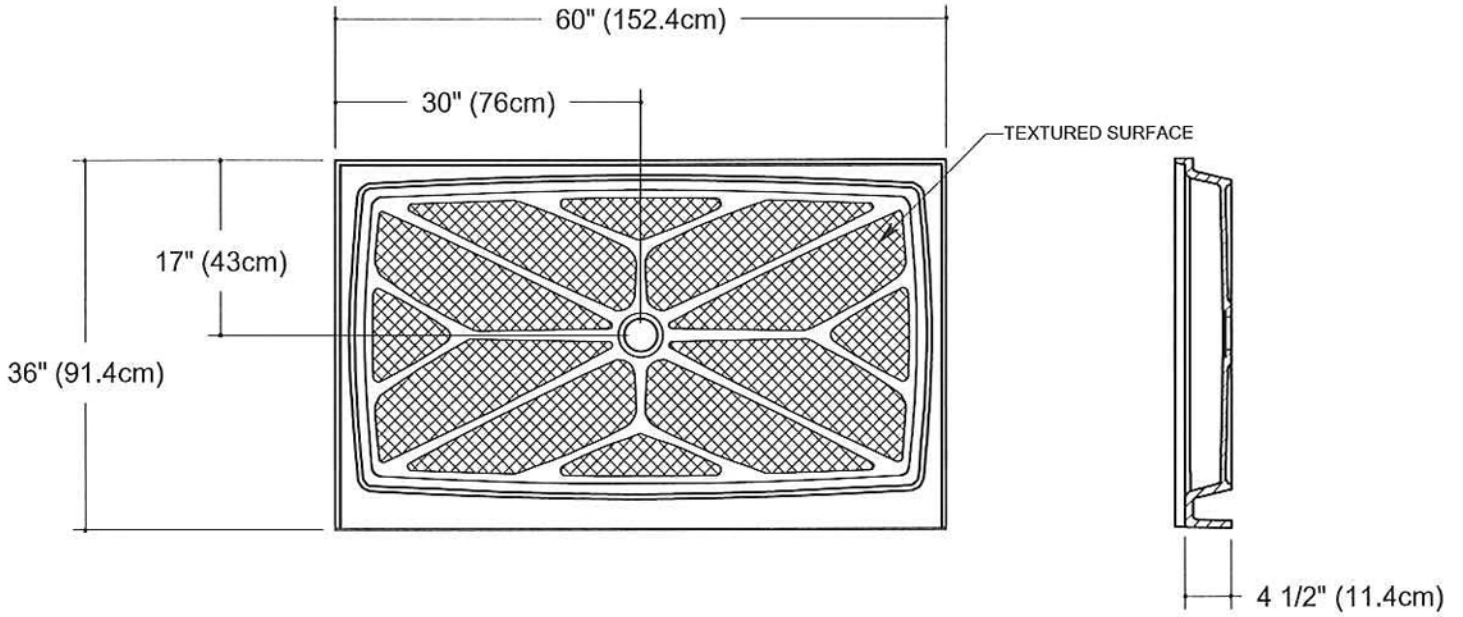